




Building 1, Roy Humphrey Site
A140, Eye, Suffolk, IP23 8AW
Tel:01379 676462

TMO/42048

Qty 2 Ref: 7010/FP-154 Nature of temporary hazard ahead - Footpath Closed	
Qty 3 Ref: 7018 Pedestrian diversion Right	
Qty 3 Ref: 7018 Pedestrian diversion Left	
Qty 2 Ref: 70553 Regulation 53 Sign - 3 Lines	


KEY

- Sign Diagram
- Advances Location
- Road Closure Location
- Access Only
- Diversion Route
- 12AB Install Signs

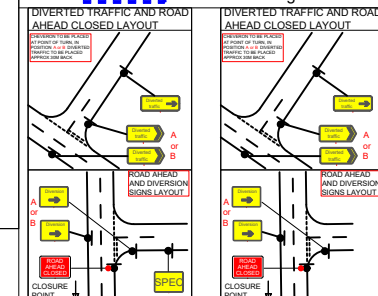

ANY SIGNS THAT ARE PLACED ON THE FOOTPATH MUST BE PLACED LEAVING A MINIMUM OF 1 METER CLEARANCE FOR PASSING PEDESTRIANS

CLOSURE SIGNS TO BE PLACED WITH PED BARRIER BEHIND THE SIGN WITH 3 CONES EITHER SIDE AND A LAMP ON THE INNER 2

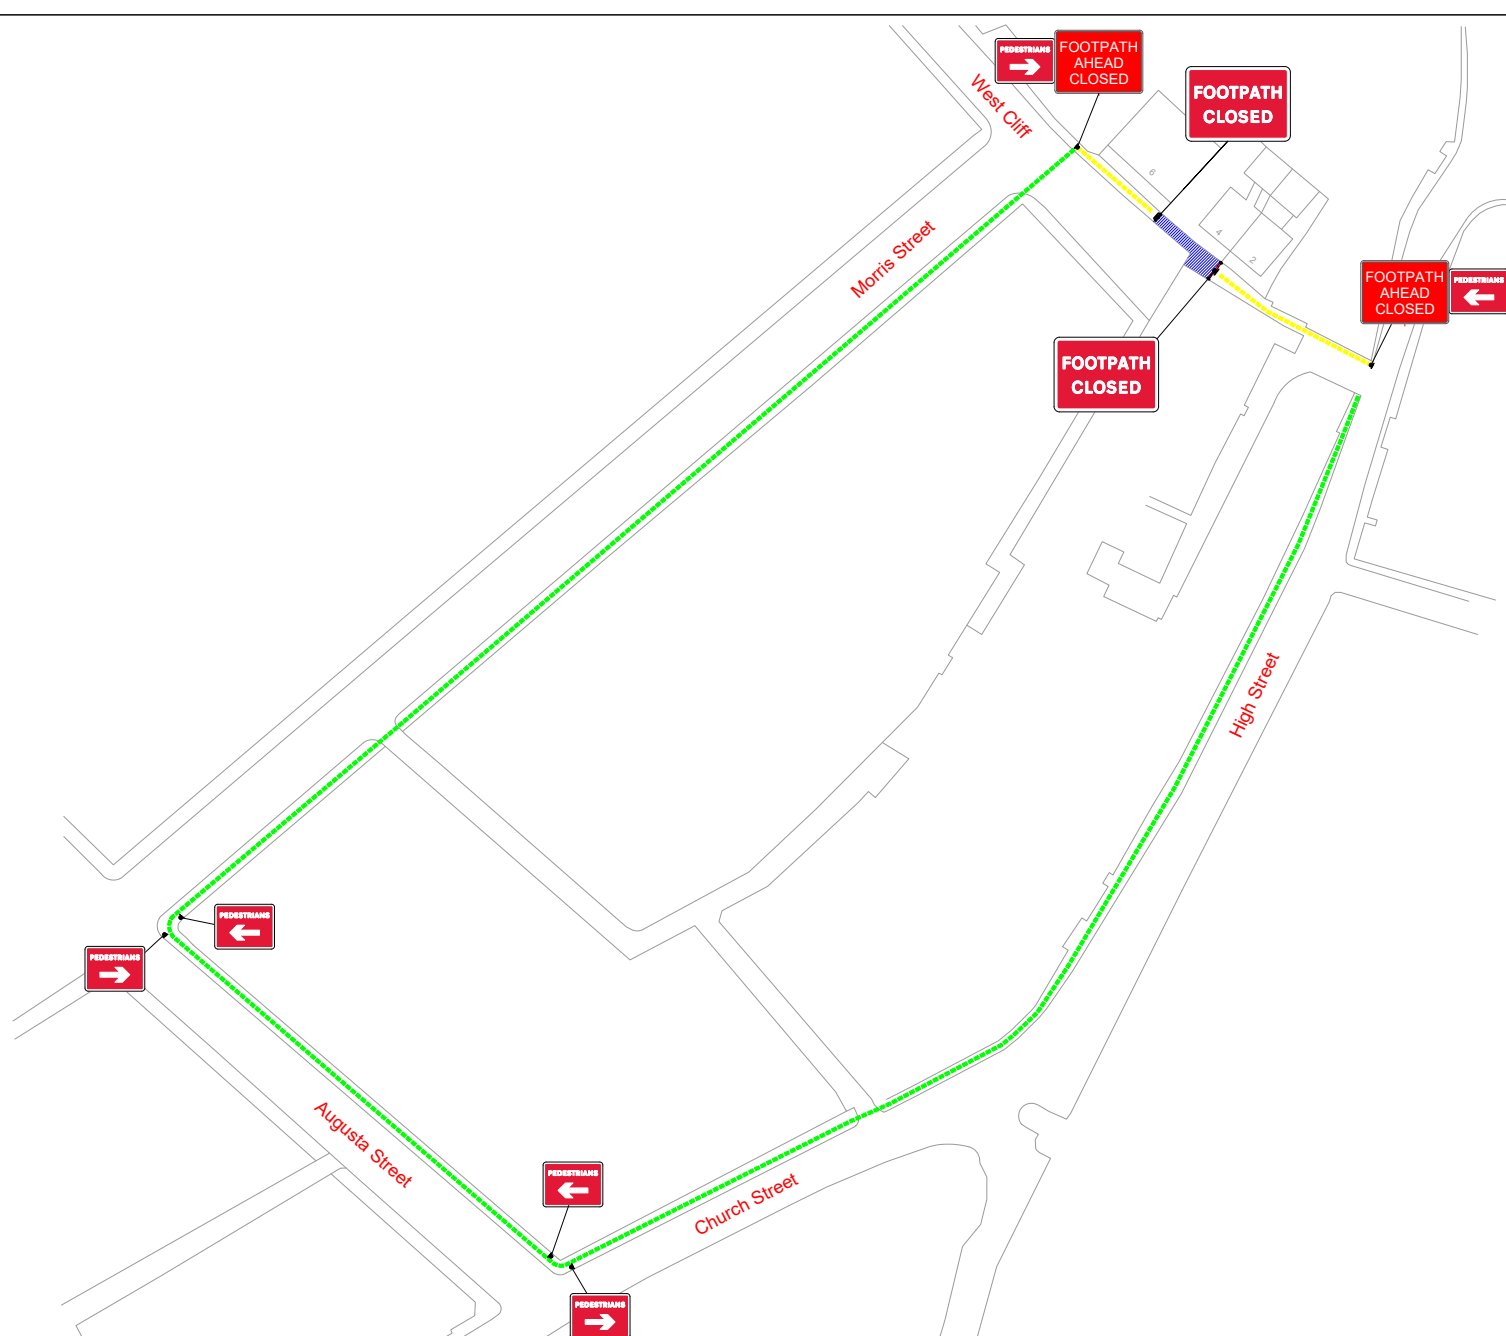

TM Type:	Road Closure
Location:	4 West Cliff, Sheringham NR26 8JT
W3W Location:	uplifting.fittingly.snatched
Customer Ref:	120145305
Agent:	Sarah Beaumont
Surveyed:	Yes
Google Driven:	Yes

Closure details : Outside No.4 West Cliff going northwest direction for approx 15m
W3W /// uplifting.fittingly.snatched

Main Diversion Route;
Main Street > Augusta Street > Church Street > High Street and vice versa

Total number of signs:- 10

Drawn by / Revised by

Drawn by:	SW	Revised by:	-	Revision number:	00
Date:	06/11/25	Date:	-		

Planner: Shaun Whitfield

Email: shaun.whitfield@tmohighways.co.uk

Drawing checked via email by: TG

PLEASE NOTE :

- All Traffic Management to comply with current chapter 8 and Safety at Street Works and RoadWork's (A code of practice).
- All road markings and signage to conform to the Traffic Signs Regulations and General Directions 2016.

This Drawing has been produced for the specific client and project as defined in drawing and customer details and is not intended for any other purpose.